


CONSTRUCTION DRAWINGS


Date 5-29-84

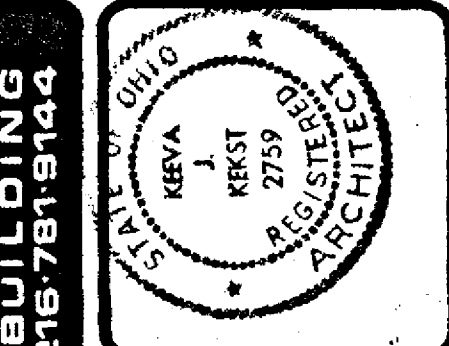

KEEVA J. KEKST ASSOCIATES ARCHITECTS INC. AIA

WESTERN RESERVE BUILDING
CLEVELAND, OHIO 44113, 216-781-5124


RICHMOND ROAD CONDOMINIUMS
RICHMOND ROAD BEACHWOOD, OHIO
FOR CONDOMINIUM CONCEPTS INC. CLEVELAND

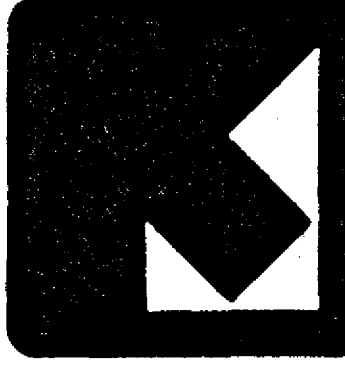

ELEVATIONS
BUILDING NO. 4


OWN. BY BR.
DATE: 5/29/84
JOB NO. 81072

A-11

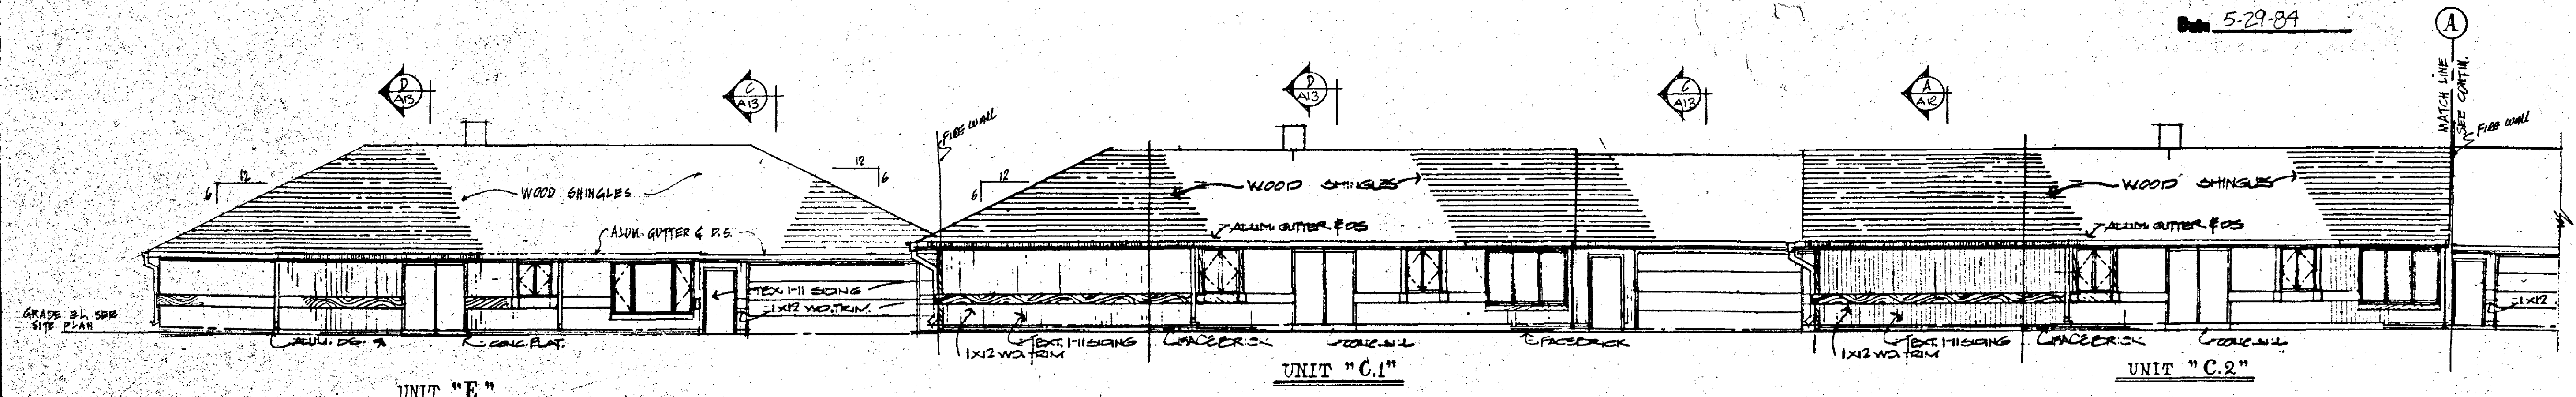


SOUTH ELEVATION
SCALE: 1/8" = 1'-0"


©COPYRIGHTED
MOSKOWITZ & COMPANY
DATE 5/21/84
WARNING:
Certain concepts embodied
in this drawing are covered
by U.S. Patent No. 4,345,407
Maurice J. Fishman, Inventor

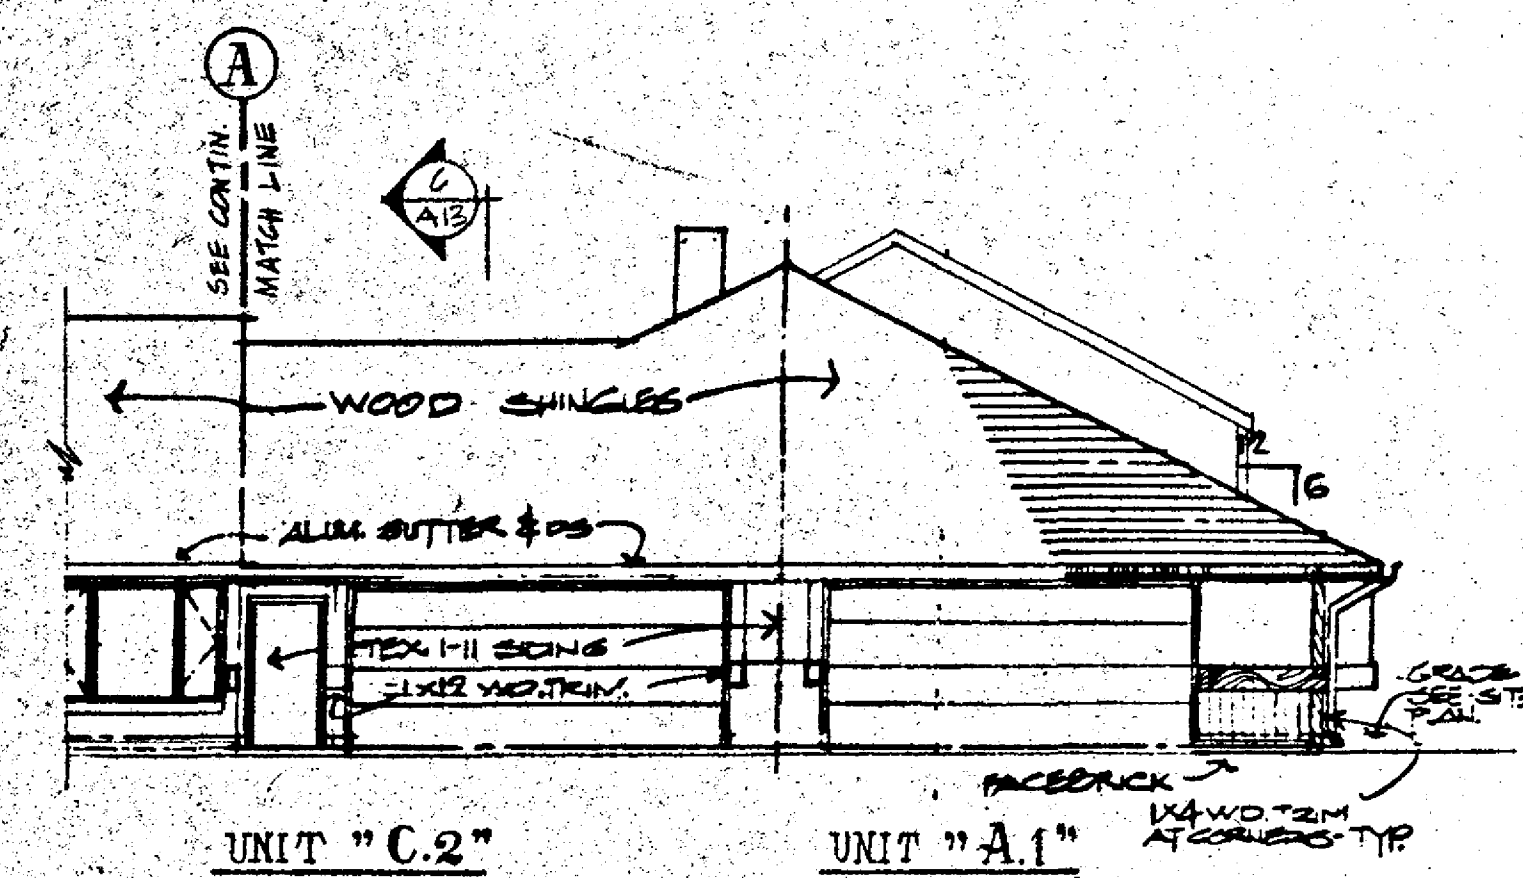


SOUTH ELEVATION (CONTIN.)
SCALE: 1/8" = 1'-0"

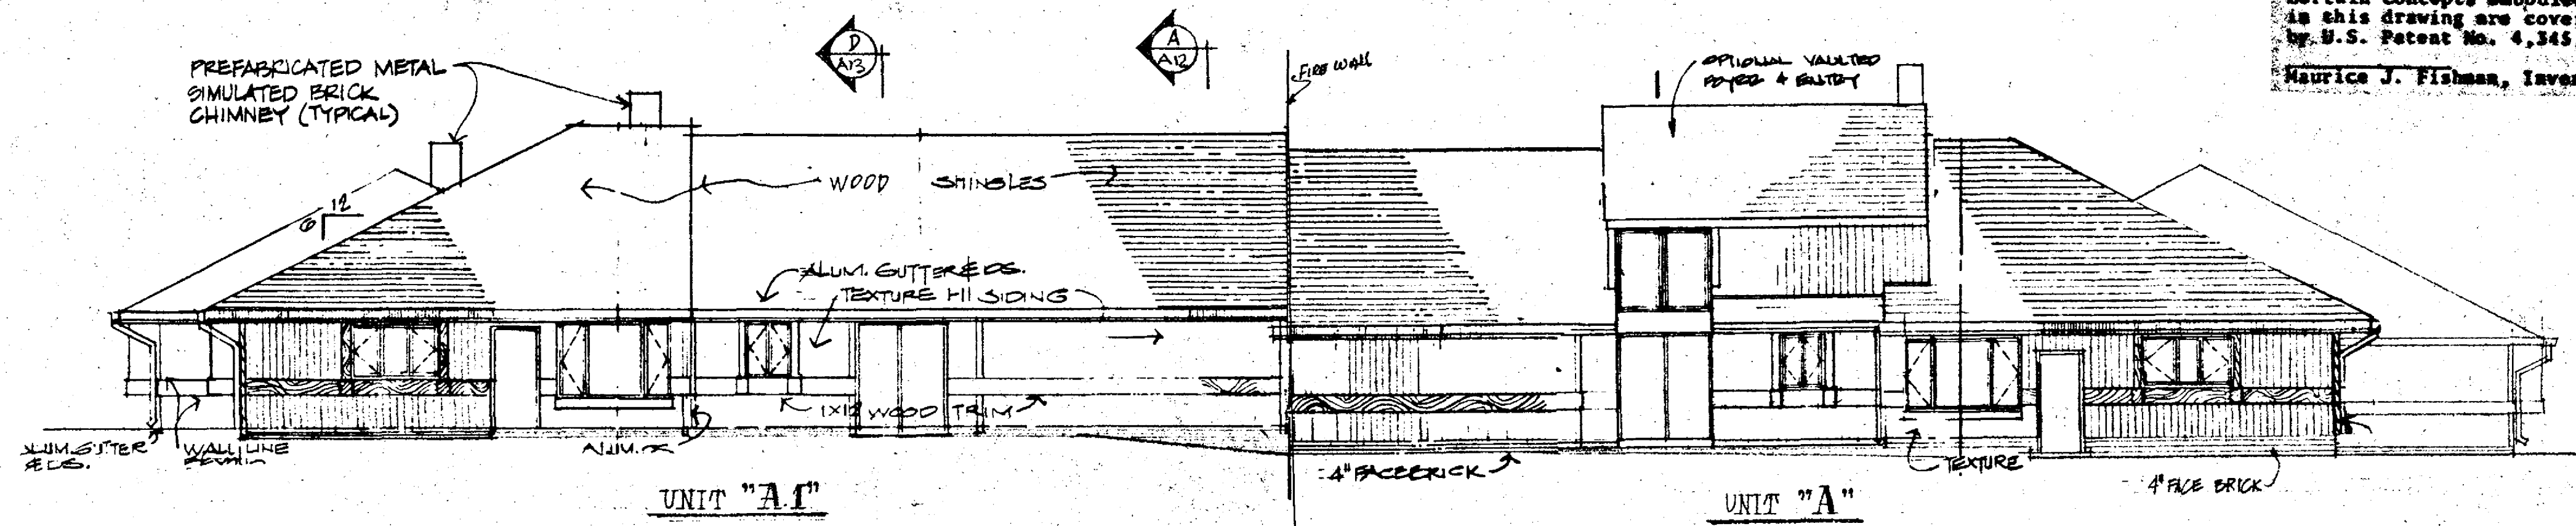


EAST ELEVATION
SCALE: 1/8" = 1'-0"

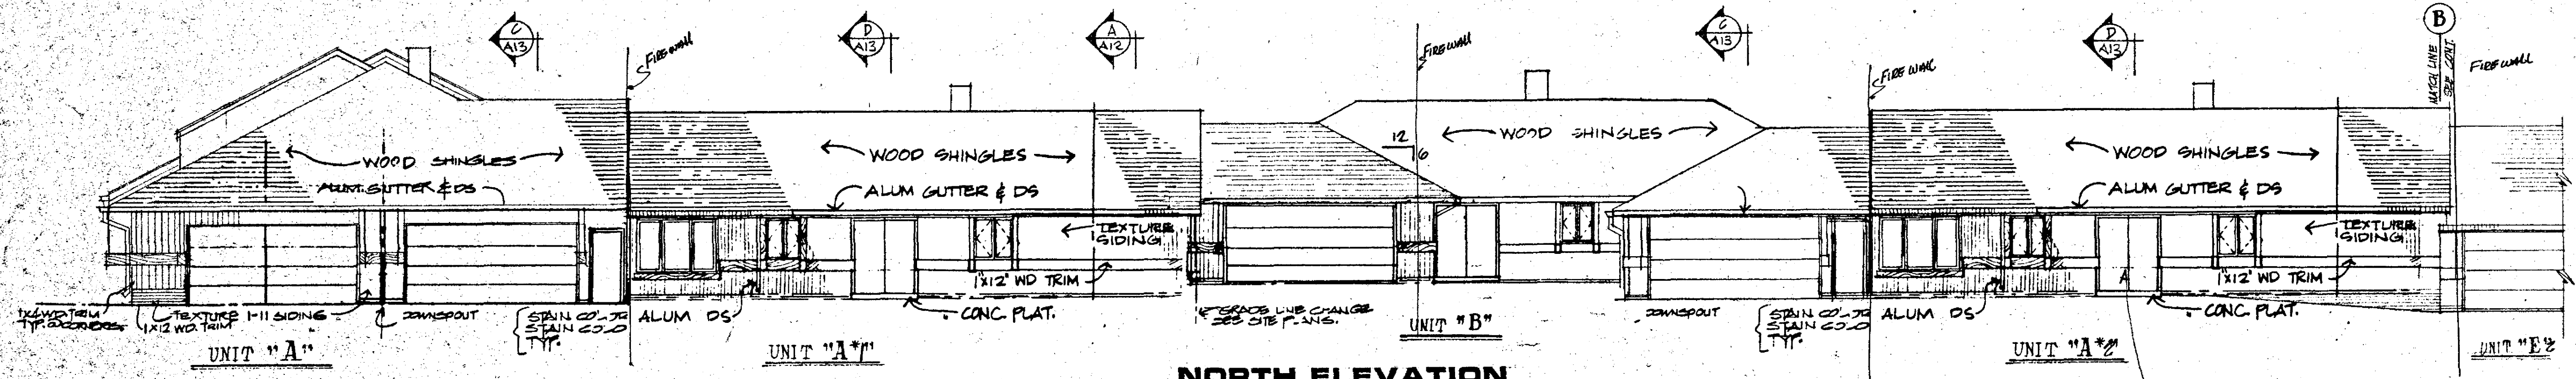


NORTH ELEVATION
SCALE: 1/8" = 1'-0"

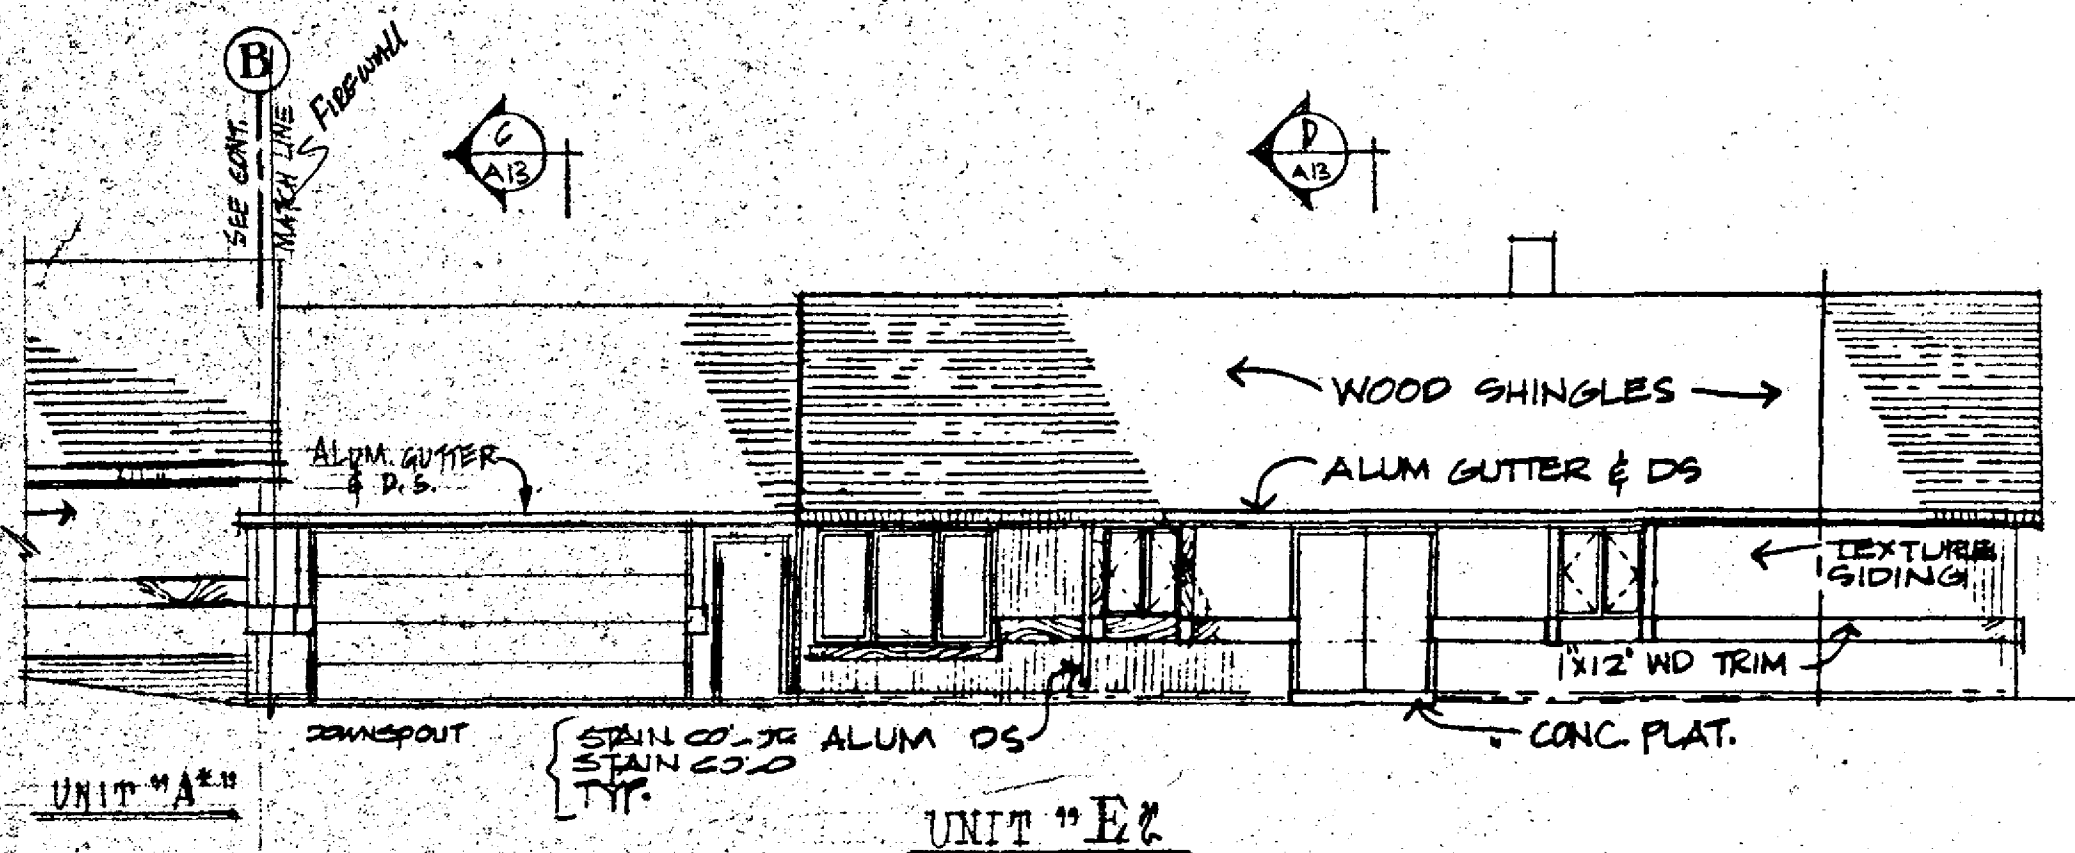

NORTH ELEVATION (CONTIN.)
SCALE: 1/8" = 1'-0"

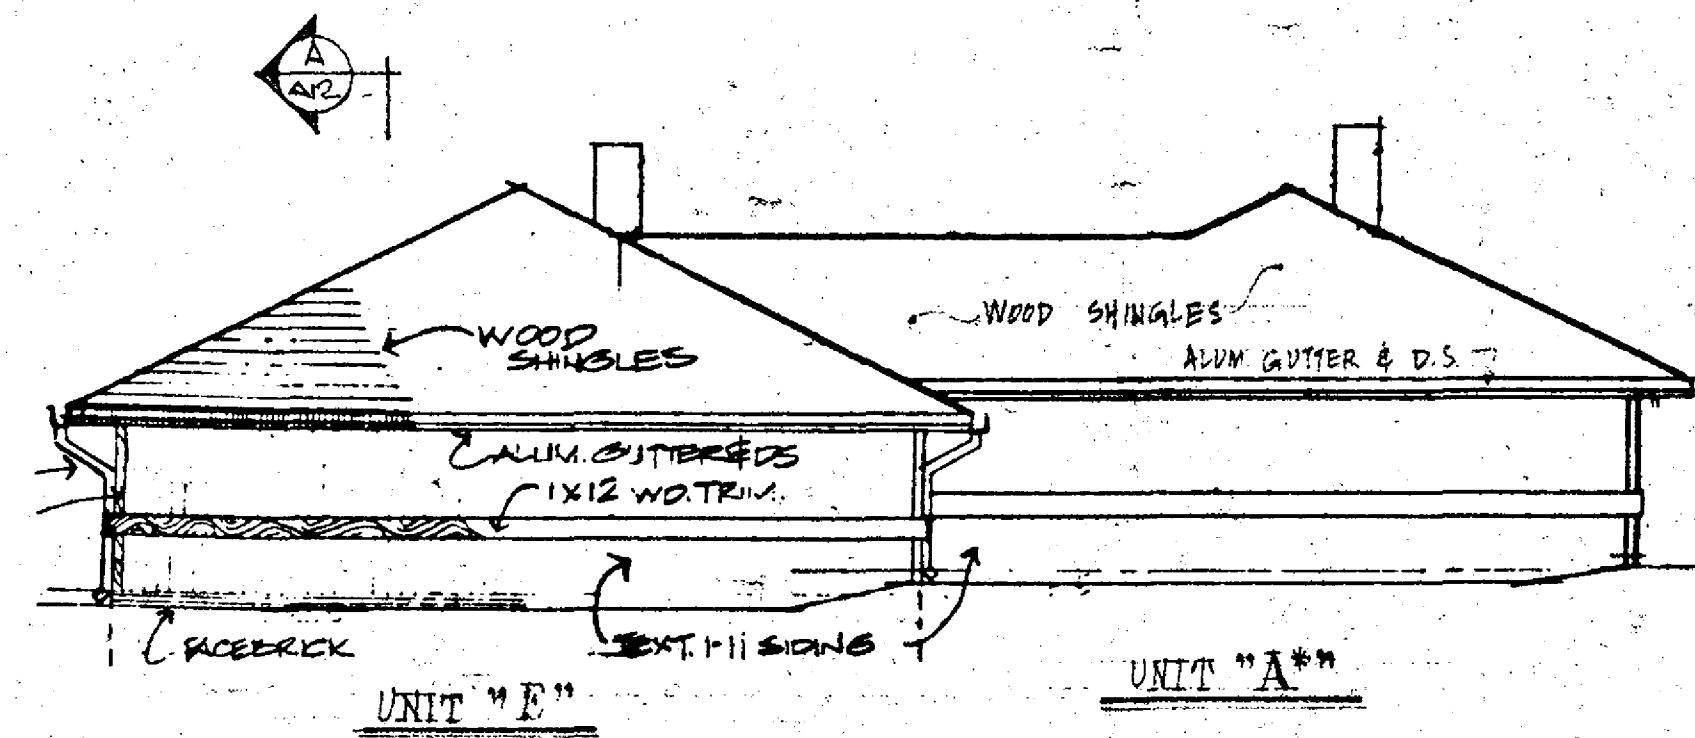

WEST ELEVATION
SCALE: 1/8" = 1'-0"

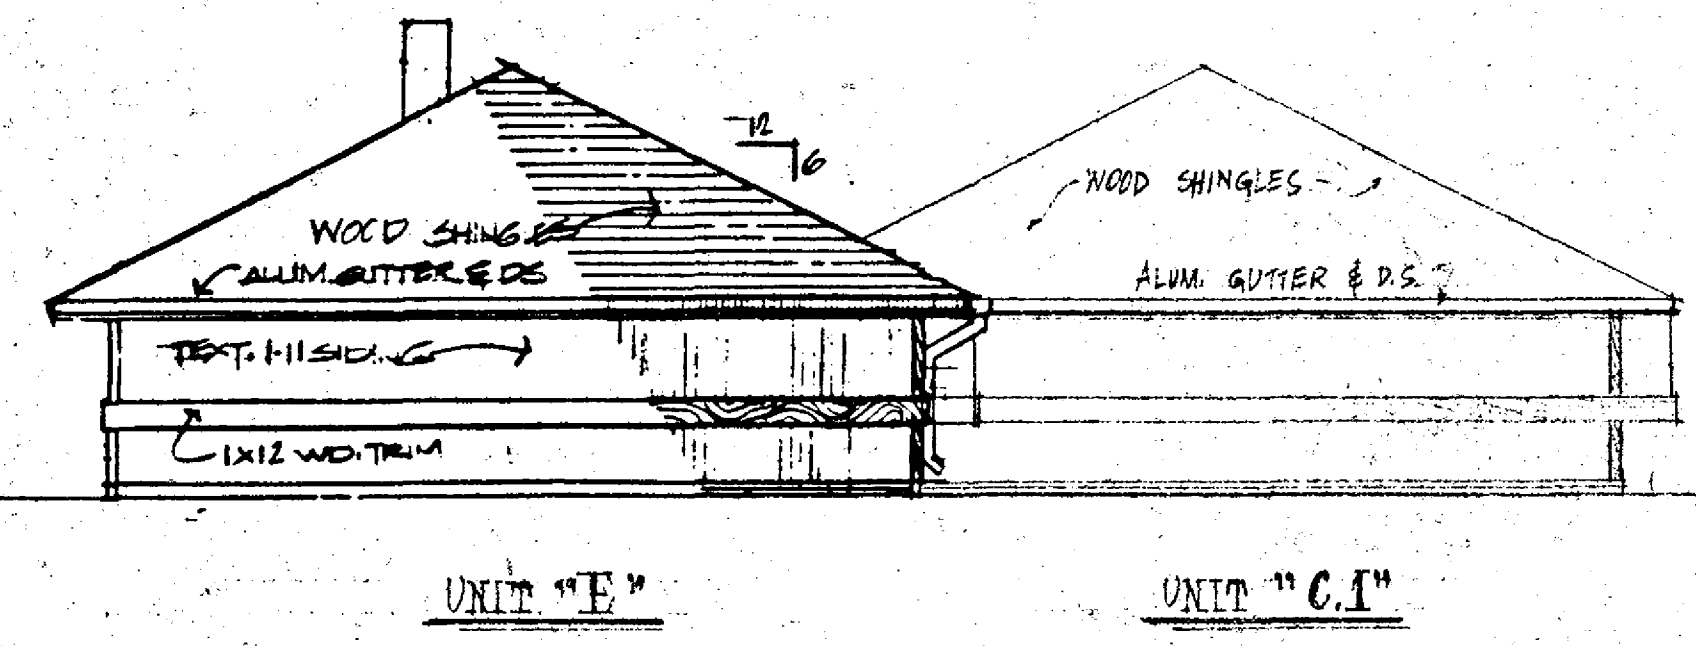

INDICATE CORNER ELEVATIONS FOR EACH CORNER
410122-1-19 (5)