


WESTERN RESERVE BUILDING
CLEVELAND, OHIO 44113, 216-781-9144

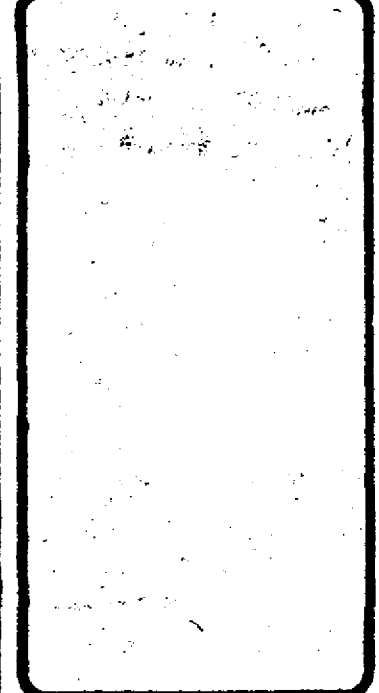

RICHMOND ROAD CONDOMINIUMS
RICHMOND ROAD BEACHWOOD, OHIO
CONDOMINIUM CONCEPTS INC.
CLEVELAND

KEEVA J. KEKST ASSOCIATES ARCHITECTS INC.




UNIT "A*2"
BUILDING NO. 4

DWN. BY
DATE: 5/29/84
JOB NO. 81072

A. J.


CONSTRUCTION DRAWINGS

Date: 5-29-84

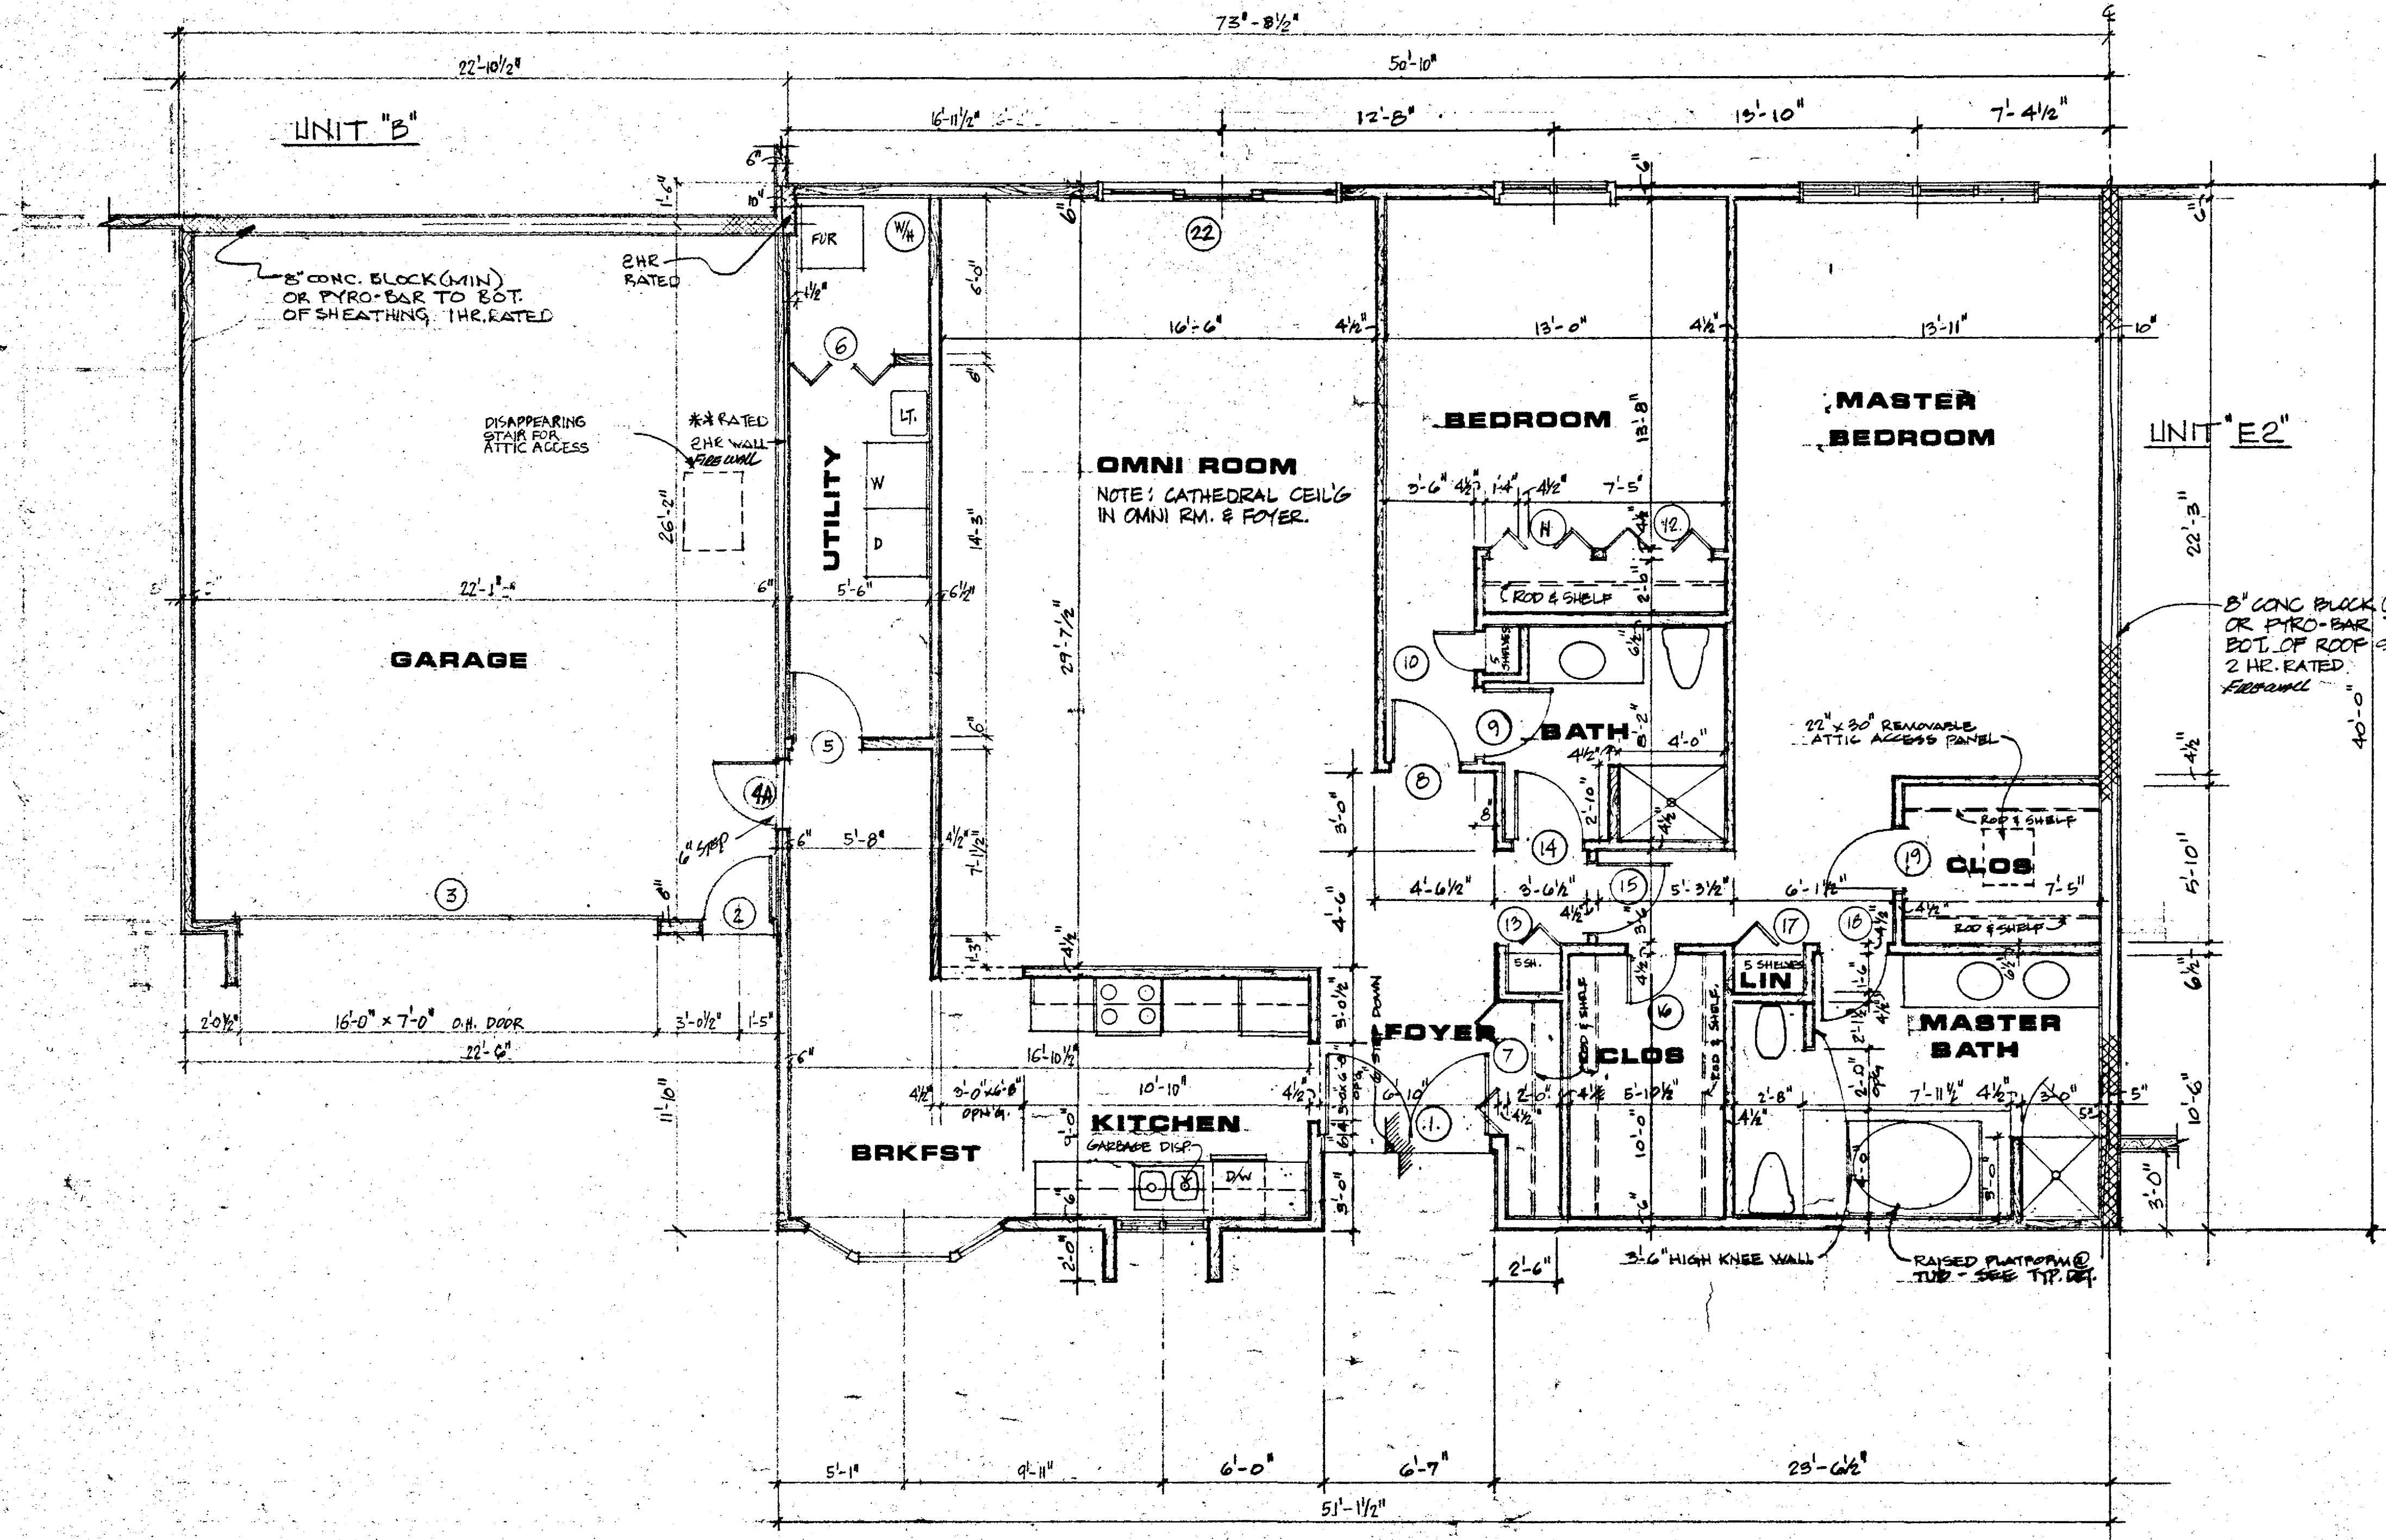

UNIT "A*2" FLOOR PLAN

SCALE: 1/4" = 1'-0"
UNIT "A*2" 2027 SQ. FT. / GARAGE 589 SQ. FT.

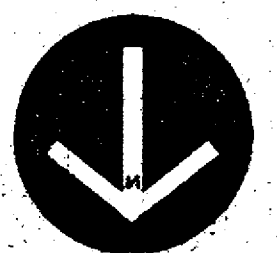


Note:
Gas meter manifolds to be located at ends of west legs of each cluster. Provide gas service in black iron pipe from meter overhead through units in plastic conduit.

© COPYRIGHTED
MOSKOWITZ & COMPANY
DATE 5/29/84

WARNING:
Certain concepts embodied in this drawing are covered by U.S. Patent No. 4,345,497
Naurice J. Fishman, Inventor

**** 2-LAYERS OF 1/2" FIRE CODE GYP. BD. EACH SIDE OF STUDS. EXTEND TO BOT. OF ROOF DECK.**

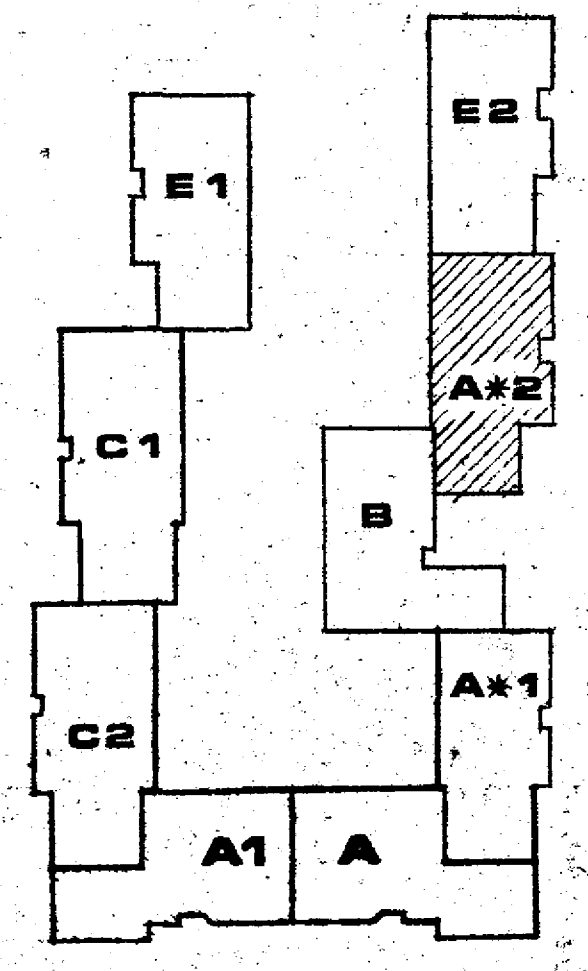

WINDOW SCHEDULE

Room	Window Schedule
UNIT A	
MBR	1 4-2060 LFFR
BR	1 2-2060 LR
GAR	1 3-1636 FFF
BRFST	1 AB/30-20-36-2048
KITCHN	1 2-1636 LR

Rough Openings	Dimensions
8'-5-3/4" x 5'-6-1/2"	
4'-3-1/4" x 5'-6-1/2"	
5'-4-1/2" x 3'-6-1/2"	
7'-3-7/8" x 4'-6-1/2"	
3'-7-1/4" x 3'-6-1/2"	