


NOTE:
IF OPTION IS ACCEPTED TO ADD CHART ROOM- UPPER LEVEL, SHOWN DOTTED IS TO BE INCLUDED. (SHOWN HERE AS OPTION 'A')- OPTION 'B' IS SHOWN AS A MFGD. GREENHOUSE.

NOTE:
SEE SHEET A-7 FOR ALL TYPICAL MATERIAL NOTES.

NOTE:
SEE SHEET A-7 FOR ALL TYPICAL MATERIAL NOTES.

NOTE:
SEE SHEET A-7 FOR ALL TYPICAL MATERIAL NOTES.

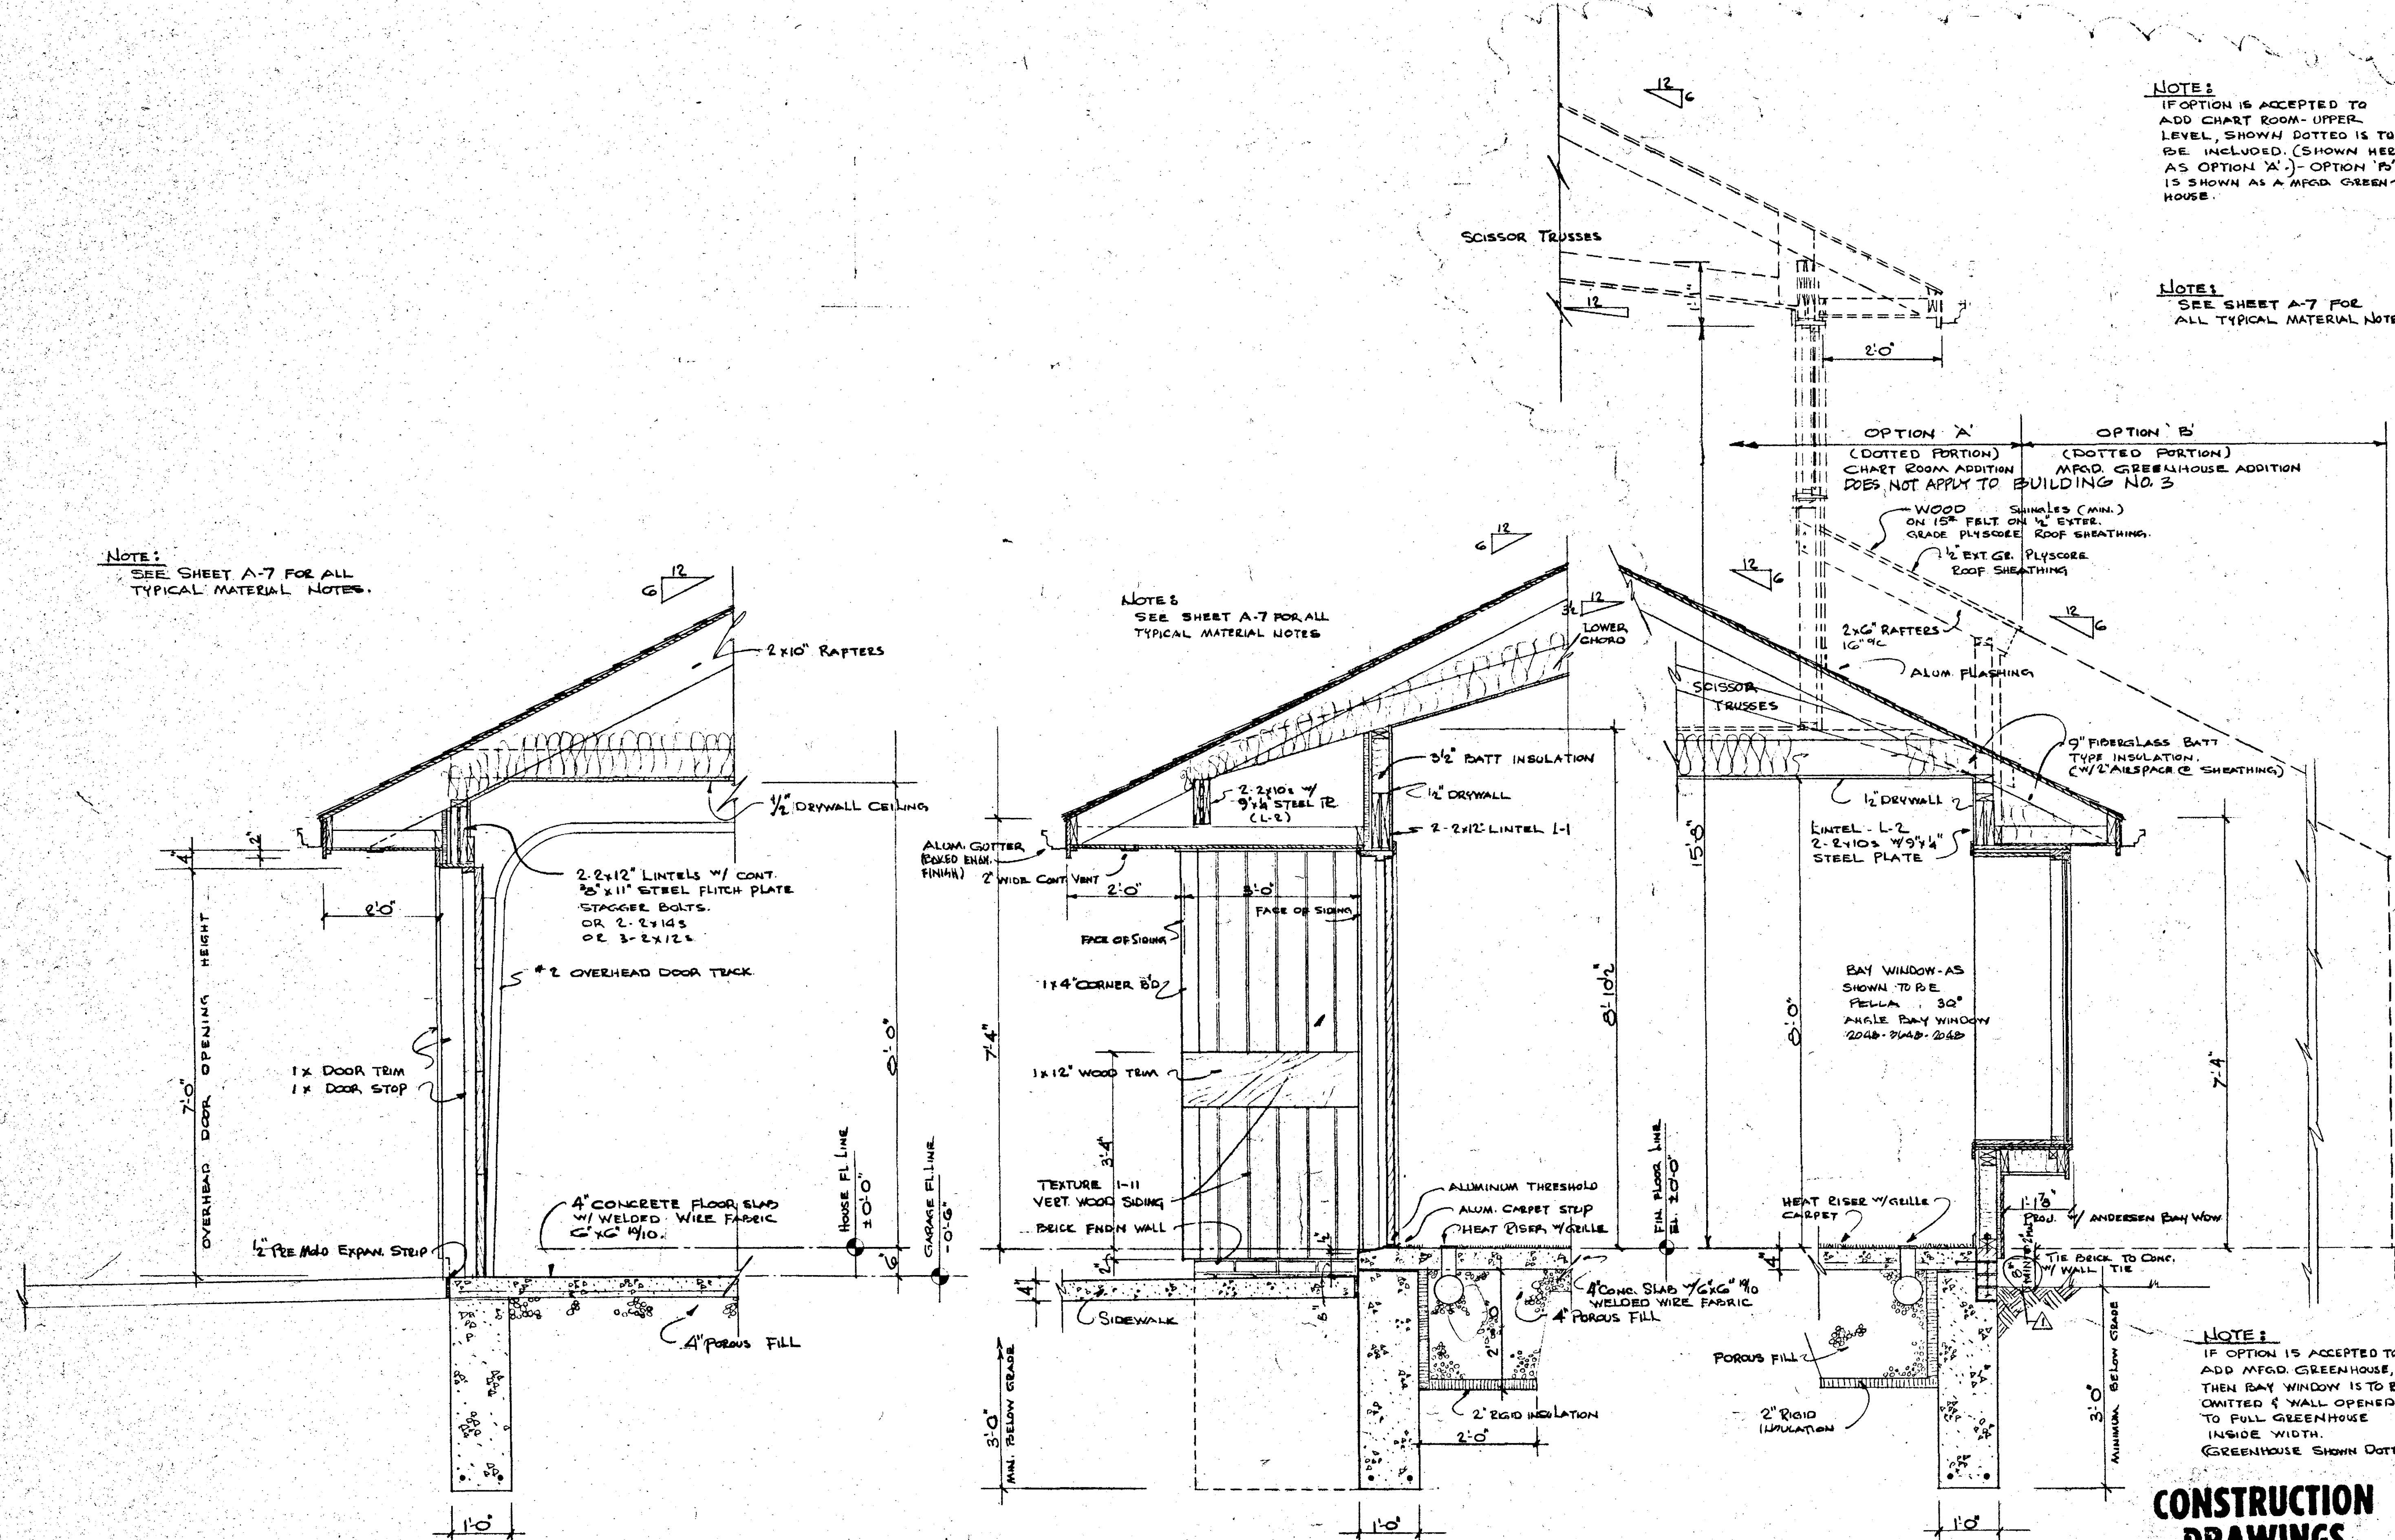

SECTION C
SCALE 3/4"=1'-0"

NOTE!
ALTERNATE: 12" CONC. BLK FDM ON 10" X 16" POURED CONC. FOOTING

SECTION D
SCALE 3/4"=1'-0"

SECTION E
SCALE 3/4"=1'-0"

CONSTRUCTION DRAWINGS

Date: 5-29-84
© COPYRIGHTED
MOSKOWITZ & COMPANY
DATE: 5/29/84
WARNING:
Certain concepts embodied
in this drawing are covered
by U. S. Patent No. 4,345,407
Maurice J. Fishman, Inventor