


CONSTRUCTION DRAWINGS

Date 5-29-84

* (1/4" SCALE)

Drivall must extend one side of this wall to underside of roof sheathing.

Mechanical Contractor to provide for combustion air for heater portion of utility rooms. All fans to exhaust directly to outside with solid connection. With raincap.

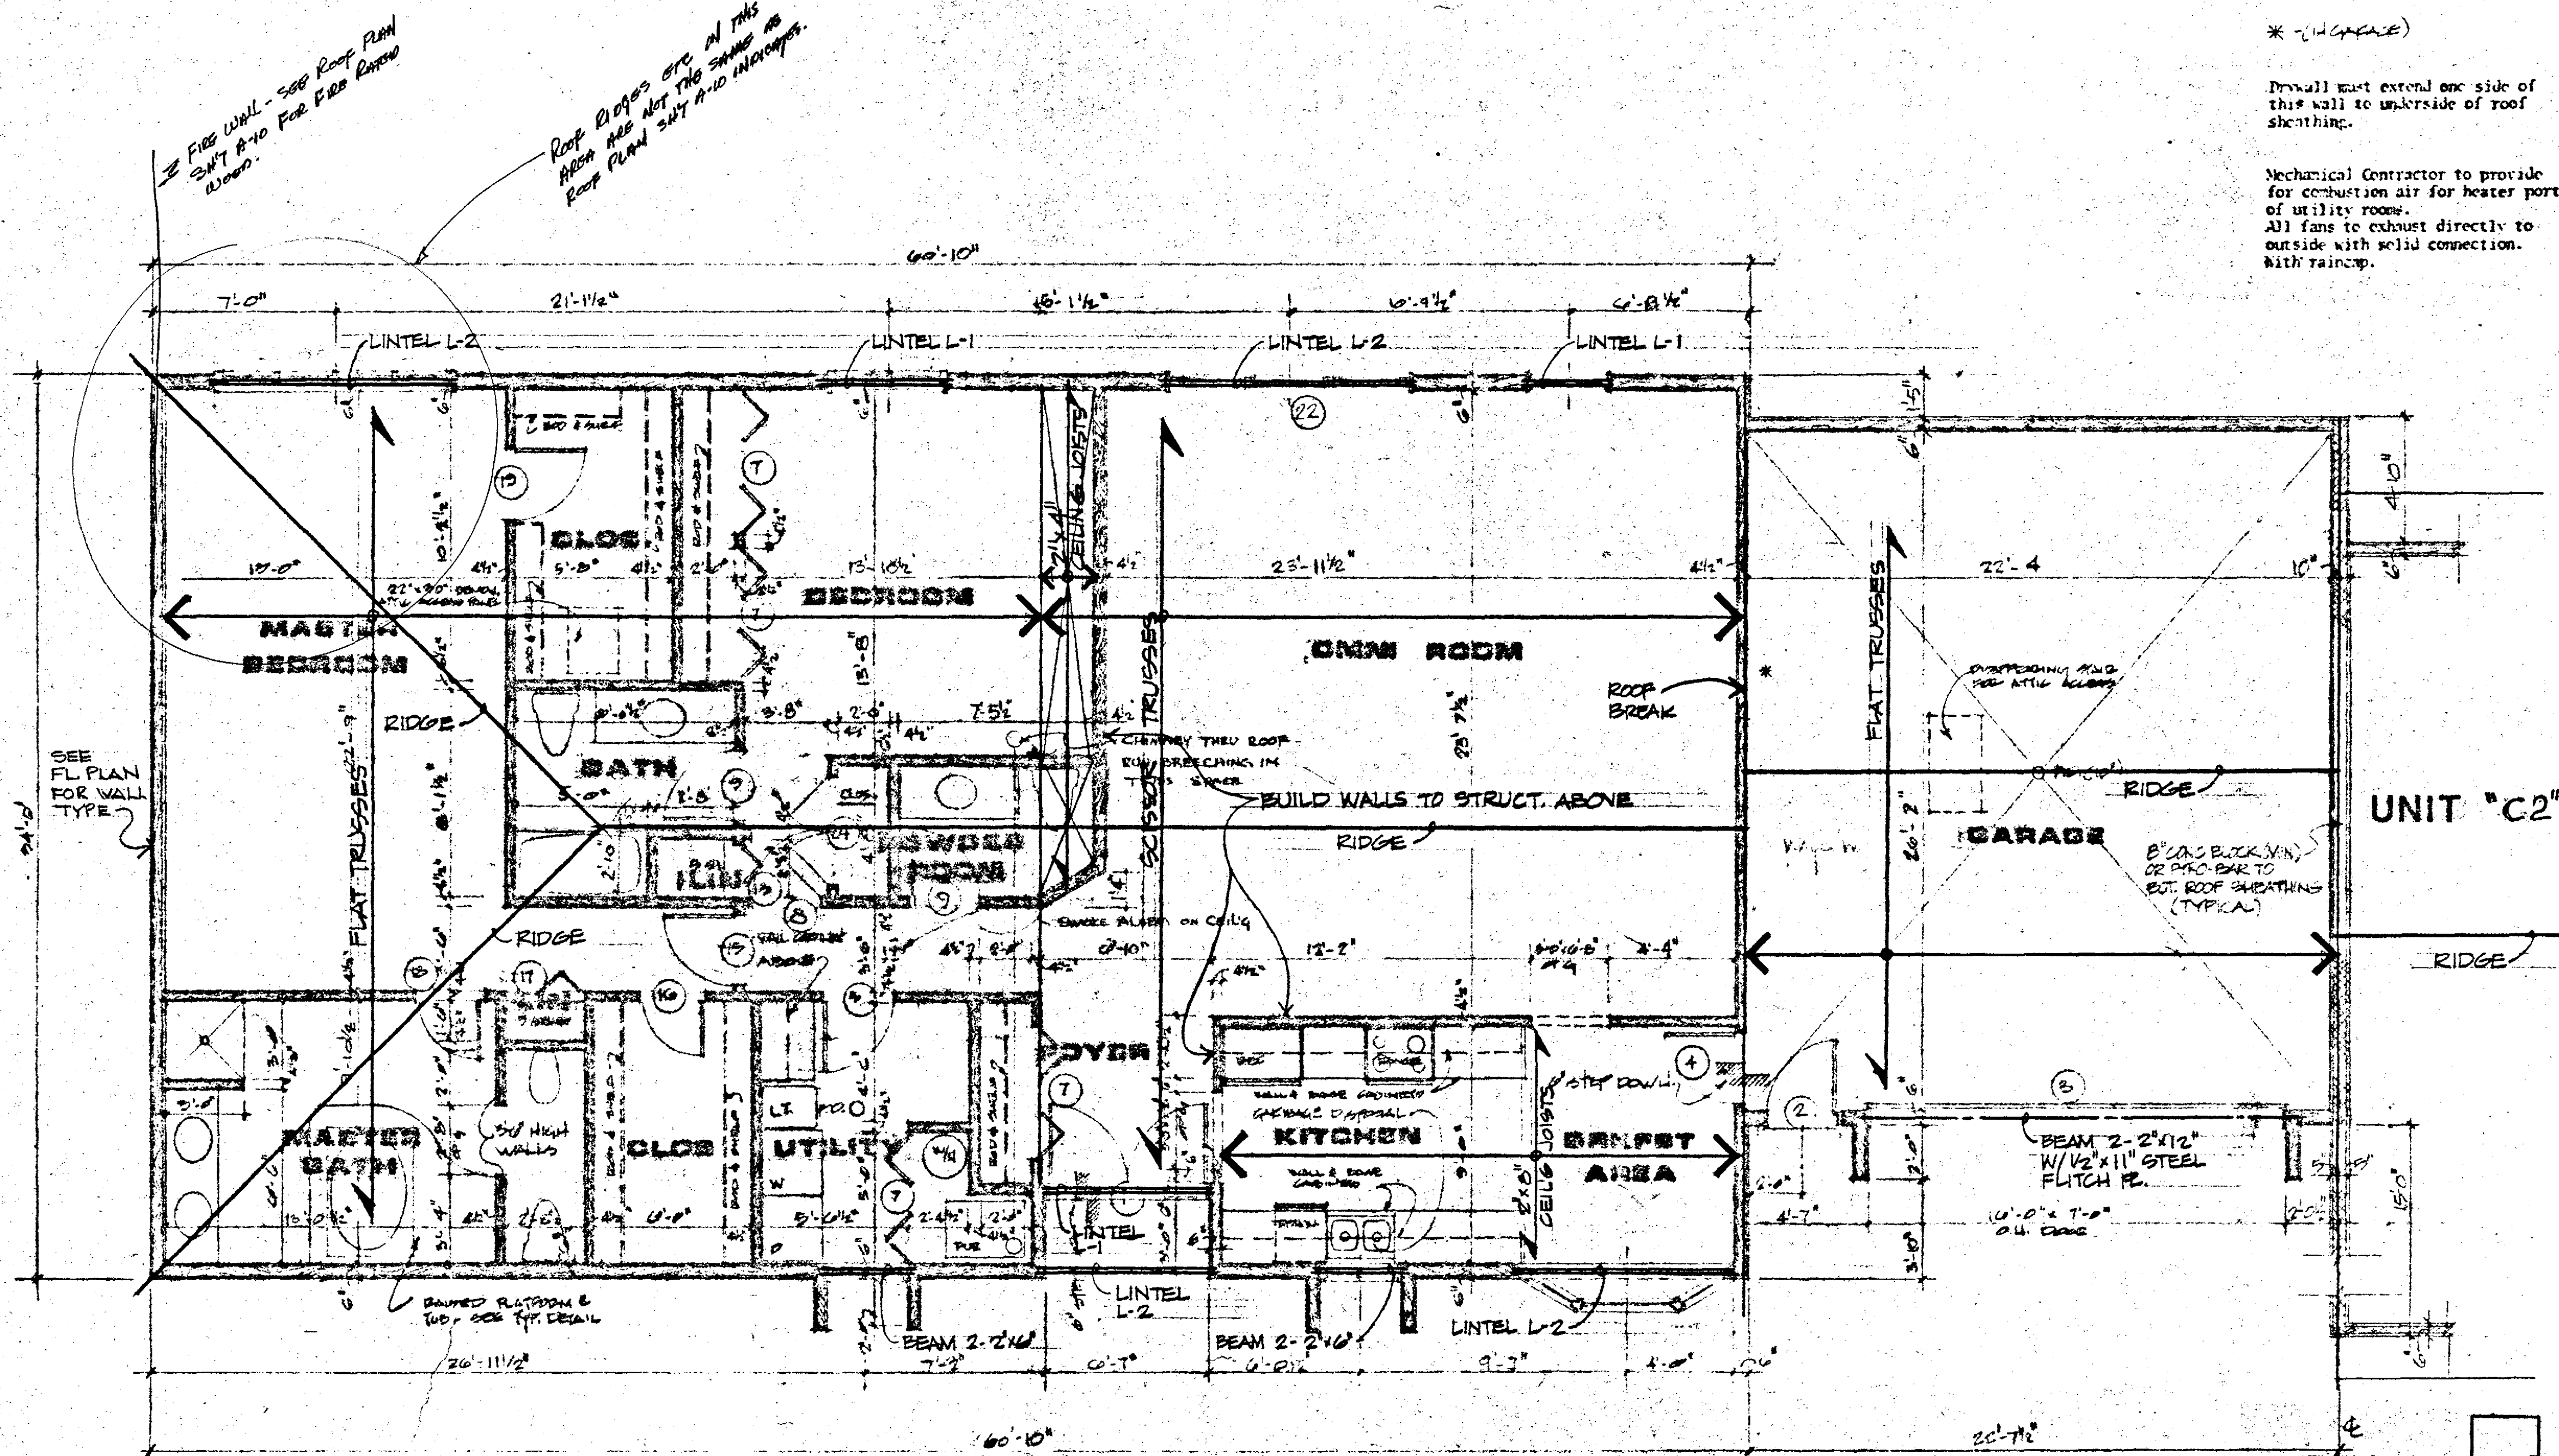

UNIT "C1" - FRAMING PLAN

Note:
Gas meter manifolds to be located at ends of west legs of each cluster. Provide gas service in black iron pipe from meter overhead through units in plastic conduit.


WINDOW SCHEDULE	
UNIT C	
Room	
MR	1 4-2060 LTR
BR	1 2-2060 LR
BKST	1 AB/30-26-30-2048
UTLTY	1 2-1636 LP
UTLTY	1 2-1636 LR
Rough Openings	
	8'-3-3/4" x 5'-6-1/2"
	4'-3-1/4" x 5'-6-1/2"
	7'-5-7/8" x 4'-6-1/2"
	3'-7-1/4" x 3'-6-1/2"
	3'-7-1/4" x 3'-6-1/2"

- Note:
- Interior dimensions as shown on plans are correct but not to scale. Do not scale drawings.
 - See Sheet A-1 for door schedules.
 - SEE SHEET A-15 FOR LINTEL SCHEDULE.


©COPYRIGHTED
MOSKOWITZ & COMPANY
DATE 5/29/84

WARNING:
Certain concepts embodied in this drawing are covered by U. S. Patent No. 4,345,407
Maurice J. Fishman, Inventor

BUILDING NO. 4

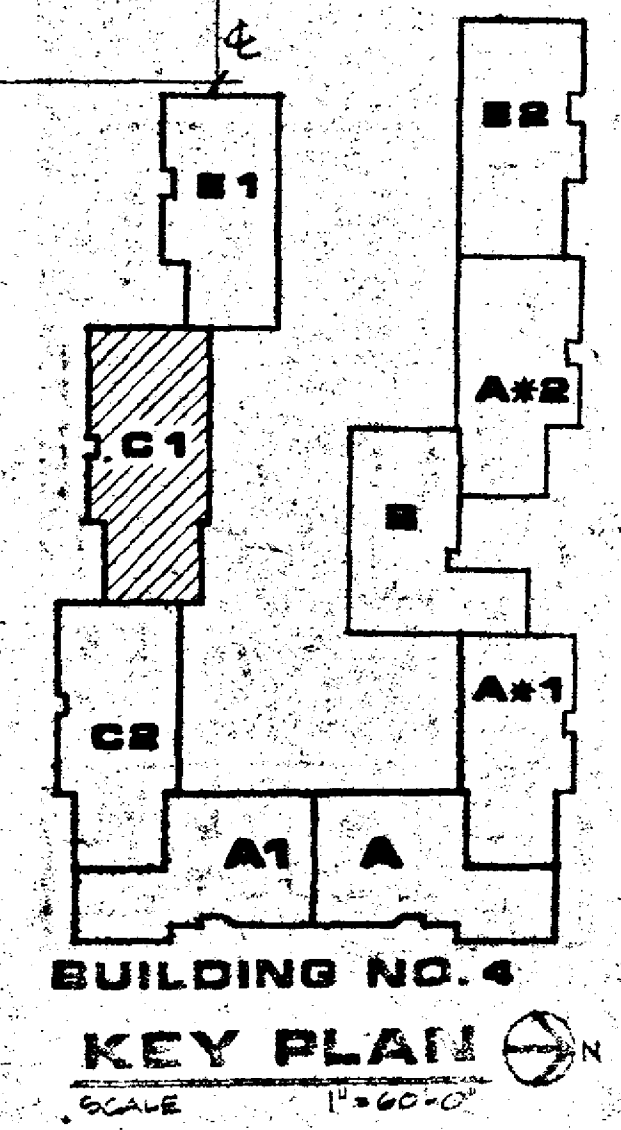

RICHMOND ROAD CONDOMINIUMS
RICHMOND ROAD BEACHWOOD, OHIO
CONDOMINIUM CONCEPTS INC.
CLEVELAND OHIO

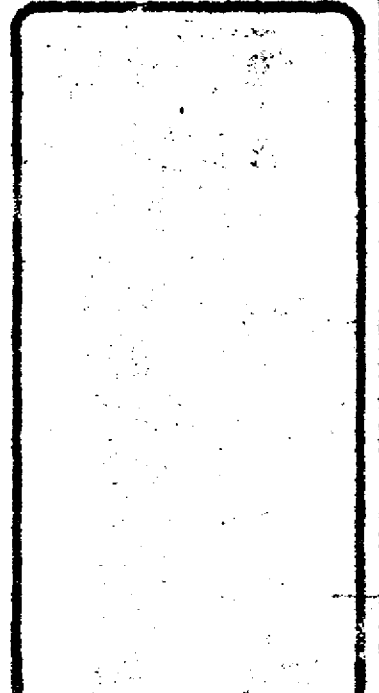

FRAMING UNIT "C1"
BUILDING NO. 4

OWN. BY
DATE 5/29/84
JOB NO. B1272
A-21

MEYER & KENNET ASSOCIATES ARCHITECTS INC. AIA